



Jacklegs shown for reference only.
Check order prior to manufacture.

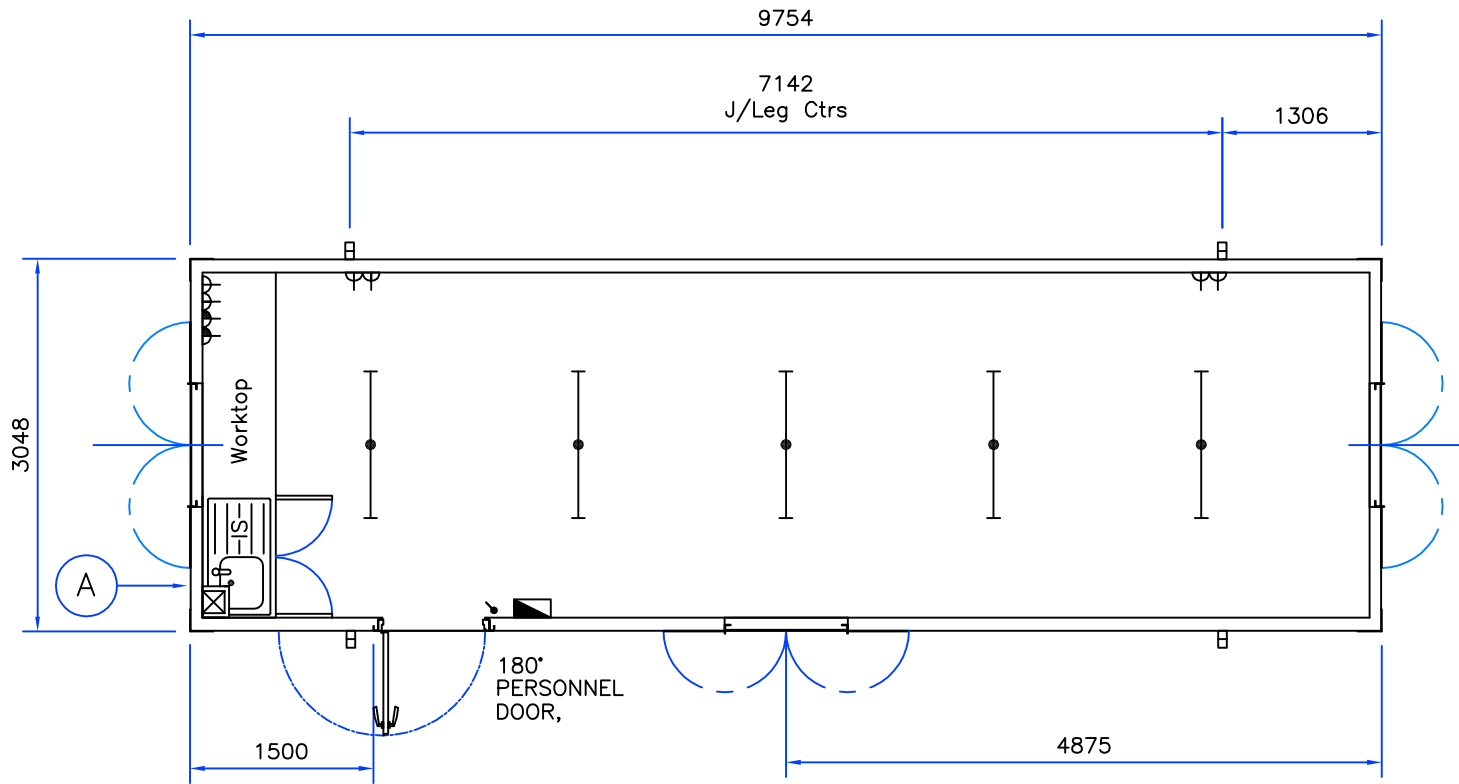

LINED USING EGB2001 & INSULATED.
MONO-WHITE CEILING PANELS.
WOODSTAIN TRIM.
'POLYFLOR' FLOORING.

Please Note
3'x3' Single Glazed,
'Ali' Framed Sliding Windows
c/w Secure Steel Shutters

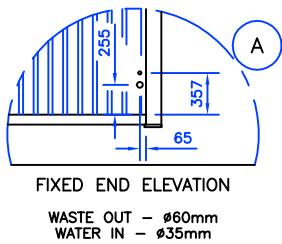

KEY TO SYMBOLS

	Consumer Unit
	Light Switch
	4' Fluorescent Light
	Twin Skt., 1000mm above F.F.F.
	Twin Skt., 300mm above F.F.L.
	3Kw 7Ltr Water Storage Heater
	Convactor Heater c/w Spur

APPROVAL BOX

Customer:
Signature:
Name:
Date:

1	14/5/01	FIRST ISSUE
ISSUE	DATE	DESCRIPTION

TITLE TermSPACE
32'x10' Canteen

DRAWN	PB	DATE	14/5/01	DRG. No. TER_CA3210V02
APPROVED		DATE		
CHECKED				