
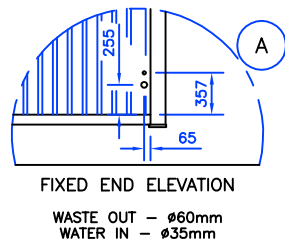


Jacklegs shown for reference only.
Check order prior to manufacture.

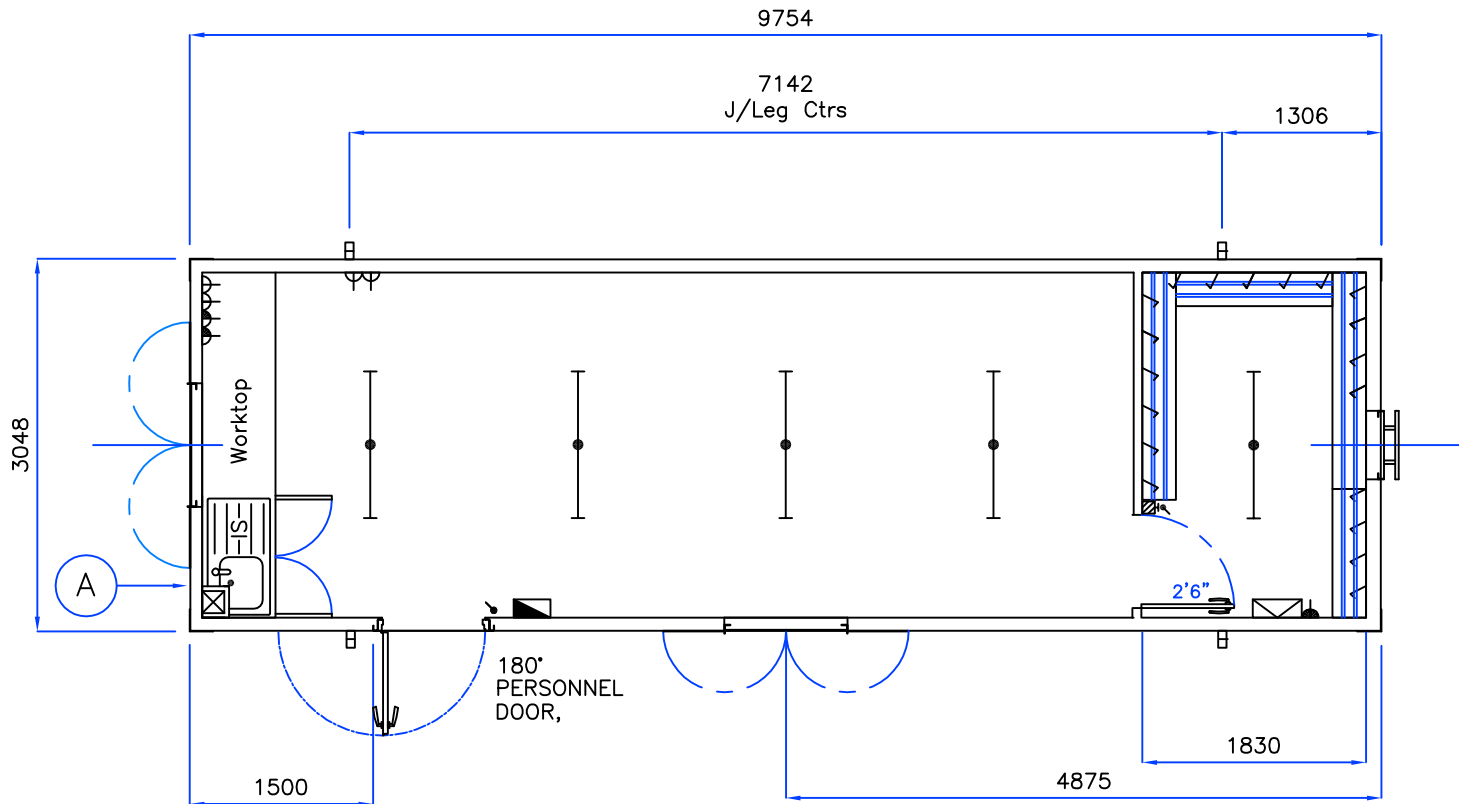

LINED USING EGB2001 & INSULATED.
MONO-WHITE CEILING PANELS.
WOODSTAIN TRIM.
'POLYFLOR' FLOORING.

Please Note
3'x3' Single Glazed,
'Ali' Framed Sliding Windows
c/w Secure Steel Shutters

KEY TO SYMBOLS

	Consumer Unit
	Light Switch
	Light Pull-Switch
	4' Fluorescent Light
	Twin Skt., 1000mm above F.F.F.
	Twin Skt., 300mm above F.F.L.
	3Kw 7Ltr Water Storage Heater
	Convactor Heater c/w Spur
	Downflow Heater c/w Spur
	Thermostat/Spur

APPROVAL BOX

Customer:
Signature:
Name:
Date:

1	12/02/08	FIRST ISSUE
ISSUE	DATE	DESCRIPTION

TITLE TermSPACE
32'x10' Canteen/Dryer

DRAWN	JT	DATE	12/02/08	DRG. No. TER_CD3210V03
APPROVED		DATE		
CHECKED				